


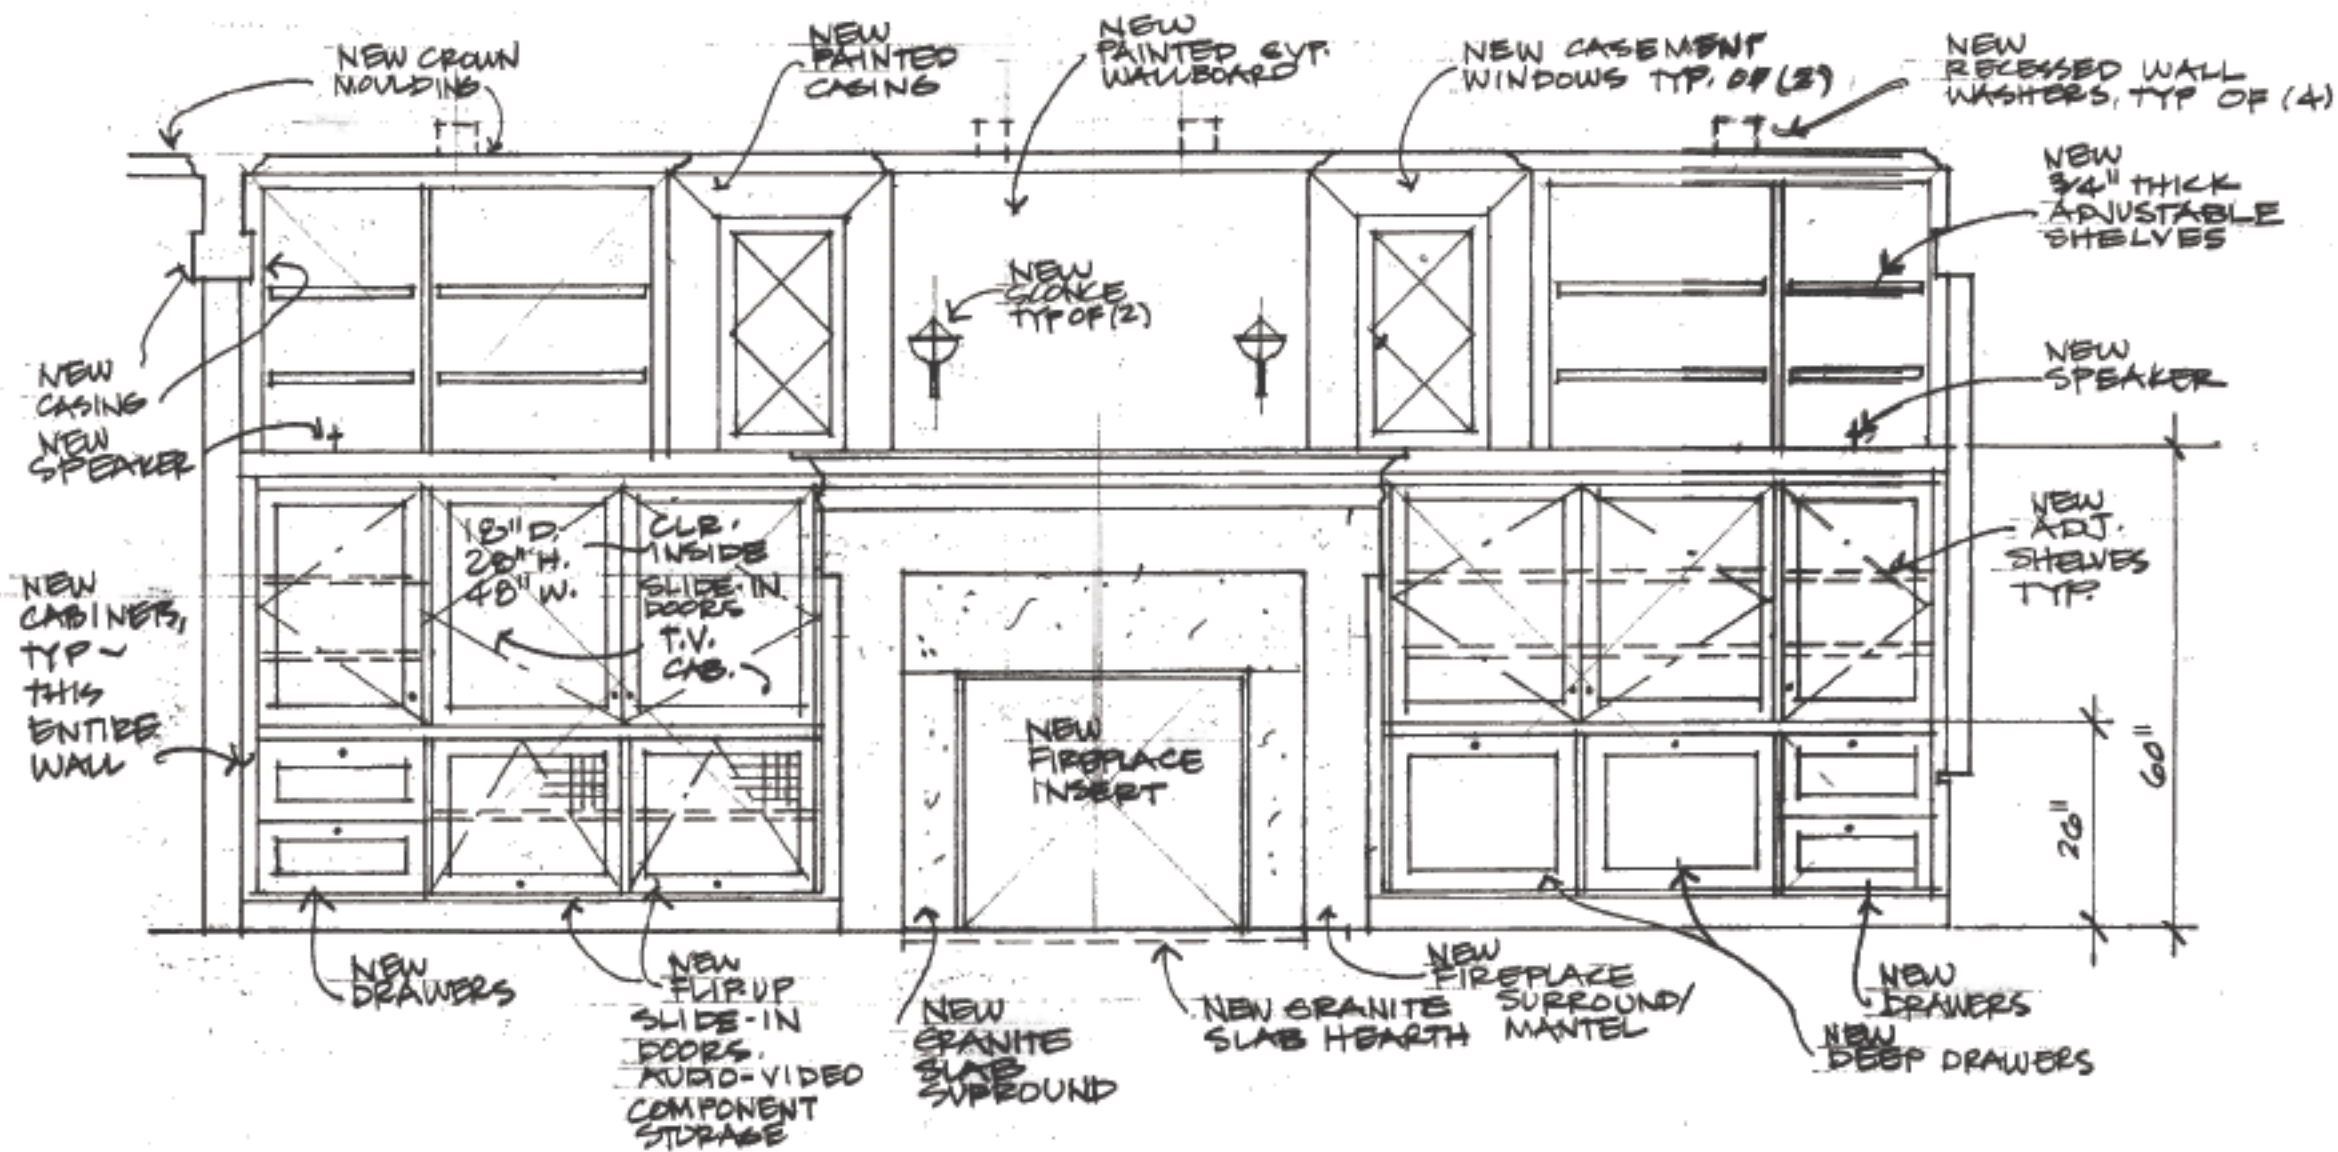

LIVING ROOM - EAST WALL

1/2" = 1'-0"